

-JÄNNITTEET-

Valosilta
 SO1 SP1-3, Scrollers
 SO2 SP 20-21, 51
 TV1 HARJ. VALOT

VA1

VA2
 SO5 SP4-6
 TV3 SP22-23
 SO6 Scrollers

VA3

TV4 SP24-25
 SO7 Scrollers
 SO8 SP40-42

VA4

TV5 SP26-27
 SO9 SP43-46
 SO10 Scrollers

VA5

TV9 SP17
 SO17 SP49-50

VA6

TV8 SP16
 SO15 SP47-48

VA7

SO11 SP13, 28
 SO12 SP15, 29
 TV6 SP14

VA8

SO13 SP7-8
 TV7 SP30-31

Joensuun Kaupunginteatteri

-- valodata --

Drawn by Marko Pölonen 21.8.2009






Update by Mikko Pajanen 6.8.2013

-RISTIKYTKENTÄ-

Vector Blue DMX -output 1	Stage Tarkkaamo Device
002 102 Dimmer (Ch 1-512)	
Vector Blue DMX -output 2	Stage Tarkkaamo Device
003 103 Sali (Aio)	
025 125 SP1-3	Valosilta scr
029 129 SP4-6	
029 129 VA4 scr	
031 131 VA3 scr	
033 133 VA4 scr	
037 137 SP7-8	

Vector Blue DMX -output 3	Stage Tarkkaamo Device
Splitteristä SP18	
026 126 SP20-21	
026 126 SP51	
030 130 SP22-23	
032 132 SP24-25	
032 132 SP40-42	
034 134 SP26-27	
034 134 SP43-46	
035 135 SP13-15	
036 136 SP28-29	
037 137 SP7-8	

Vector Blue DMX -output 4	Stage Tarkkaamo Device
024 124 SP47-48	
024 124 SP16	
038 138 S830-31	
039 139 SP49-50	
039 139 SP17	

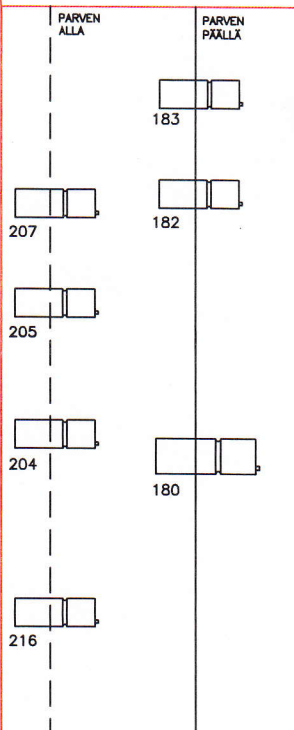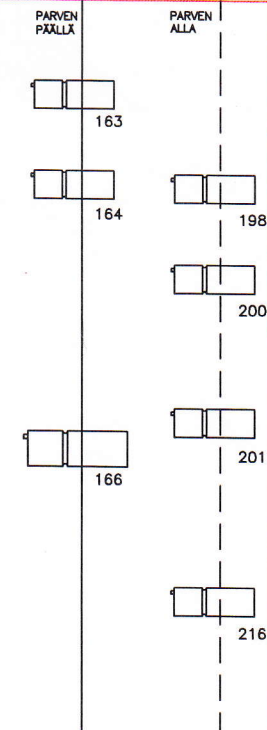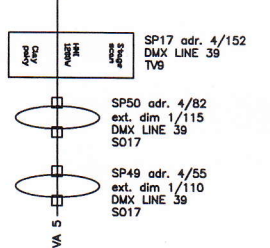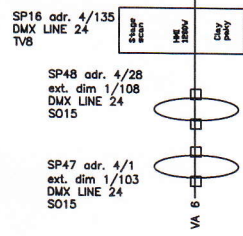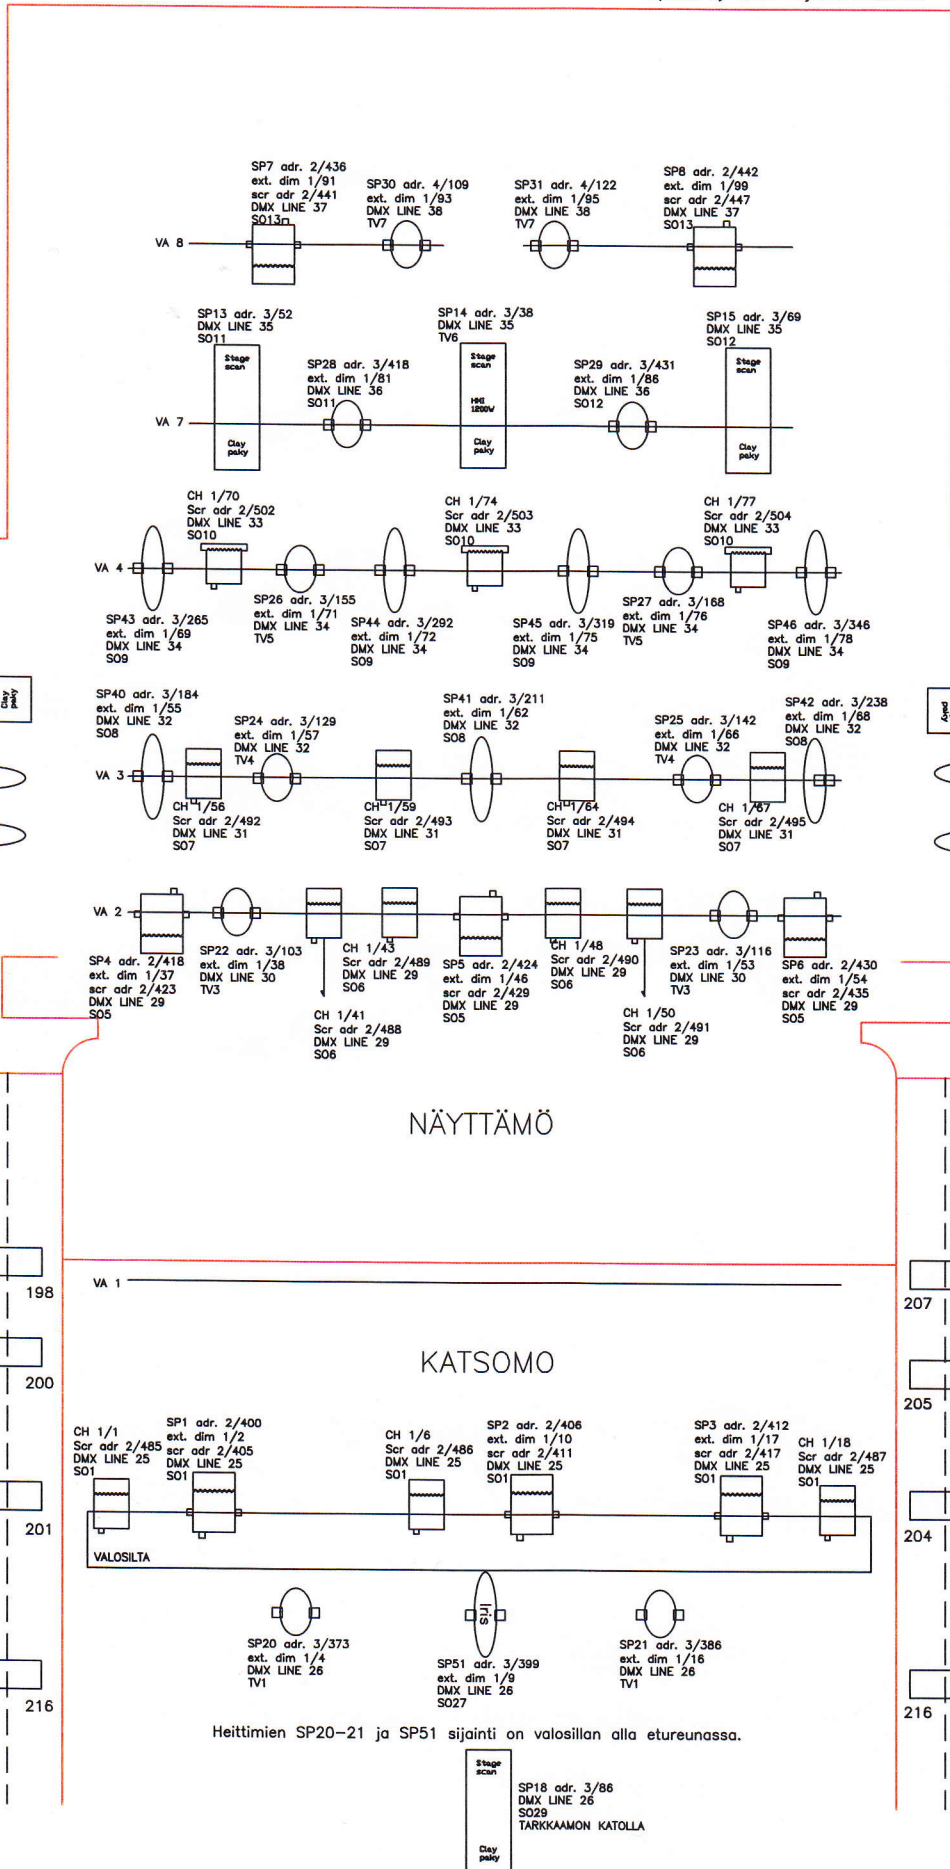

Heittimien SP20-21 ja SP51 sijainti on valosillan alla etureunassa.

